


AmeriGlide Flush Mount Aluminum Door Jamb

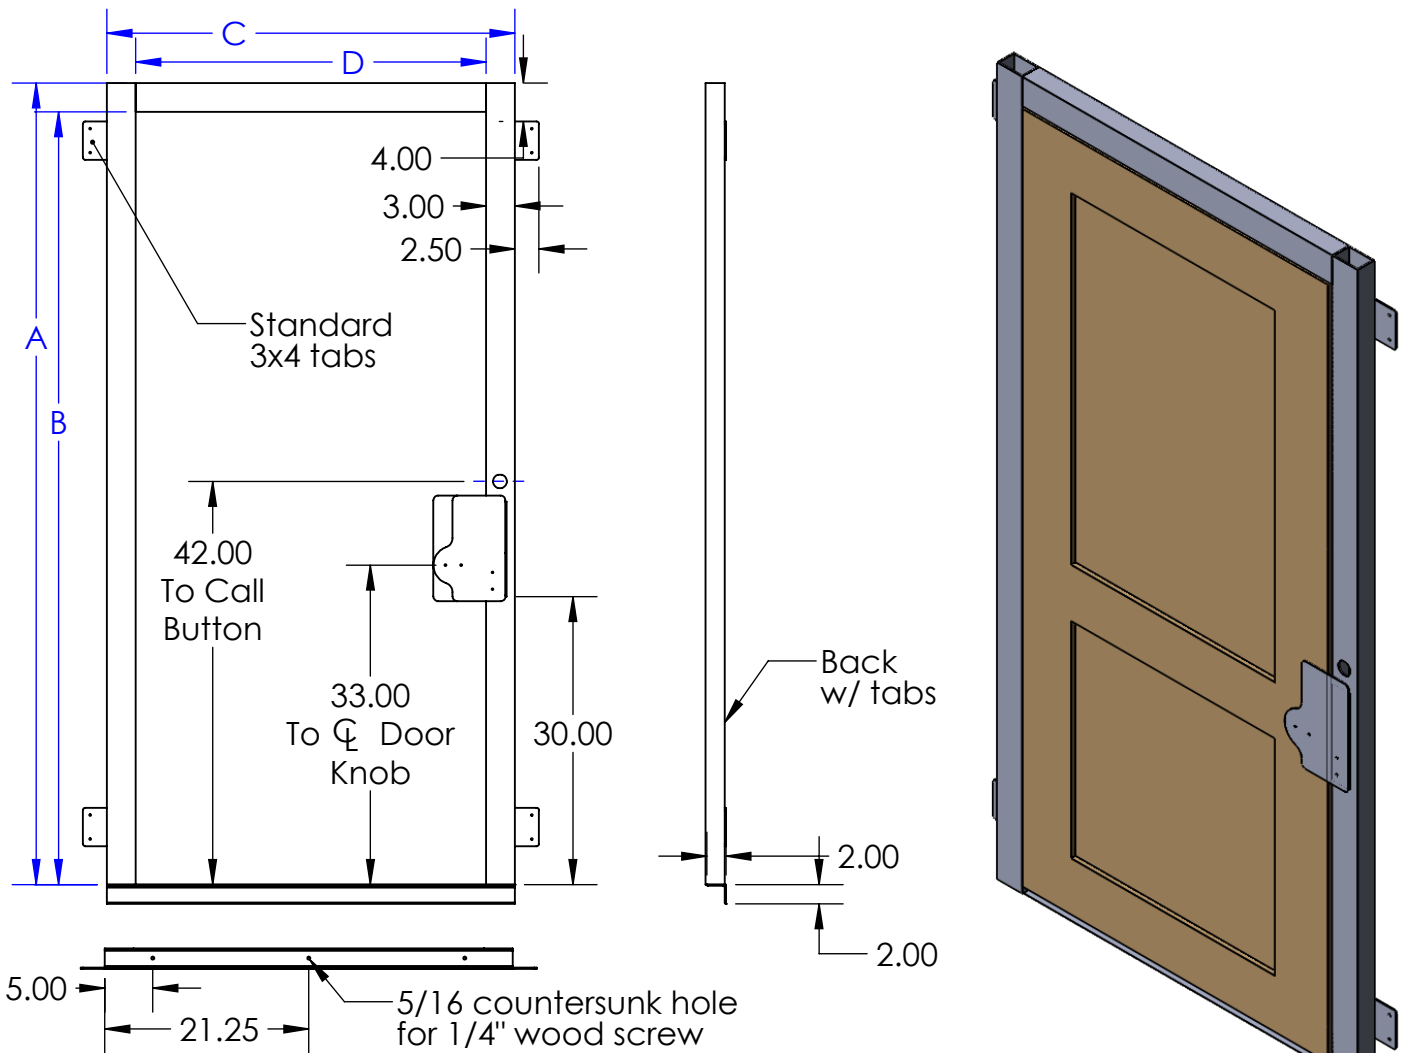

Door Size	QTY
80x36	
84x36	
96x36	
80x32	
84x32	
96x32	
Swing	
RH	
LH	
Finish	
White	
Almond	

Door Size	Rough Open	A	B	C	D
36x80	44x84.5	83.75	80.75	42.5	36.5
36x84	44x88.5	87.75	84.75	42.5	36.5
36x96	44x100.5	99.75	96.75	42.5	36.5
32x80	40x84.5	83.75	80.75	38.5	32.5
32x84	40x88.5	87.75	84.75	38.5	32.5
32x96	40x100.5	99.75	96.75	38.5	32.5


32" or 36" wide door provided by others.
 Integrated self closing hinges and honeywell
 realign door lock with LED call button.
 Strike plate kit included with frame.

Recommended door thickness is 1 3/8" or 1 3/4"

RH Jamb Shown
 (Door Not Included)

**MINIMUM HOISTWAY
 WIDTH IS 54"**

1/2" Square Stock	
1/8x1.5 Flat Bar	

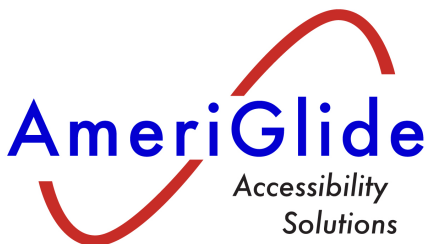

DO NOT SCALE DRAWING	NAME	DATE	PROJECT NAME	
	DRAWN	KSB	2-24-17	
APPROVAL STATUS:	PROPRIETARY AND CONFIDENTIAL		PROJECT LOCATION	
APPROVED	THE INFORMATION CONTAINED IN THIS DRAWING IS THE SOLE PROPERTY OF PRECISION LIFT INDUSTRIES, LLC. ANY REPRODUCTION IN PART OR AS A WHOLE WITHOUT THE WRITTEN PERMISSION OF PRECISION LIFT INDUSTRIES, LLC IS PROHIBITED.		COMMENTS:	
APPROVED AS NOTED			SIZE	DWG. NO.
REVISE AND RESUBMIT			A	
SIGNATURE	SCALE 1:16		REV. A	
			SHEET 1 OF 1	